

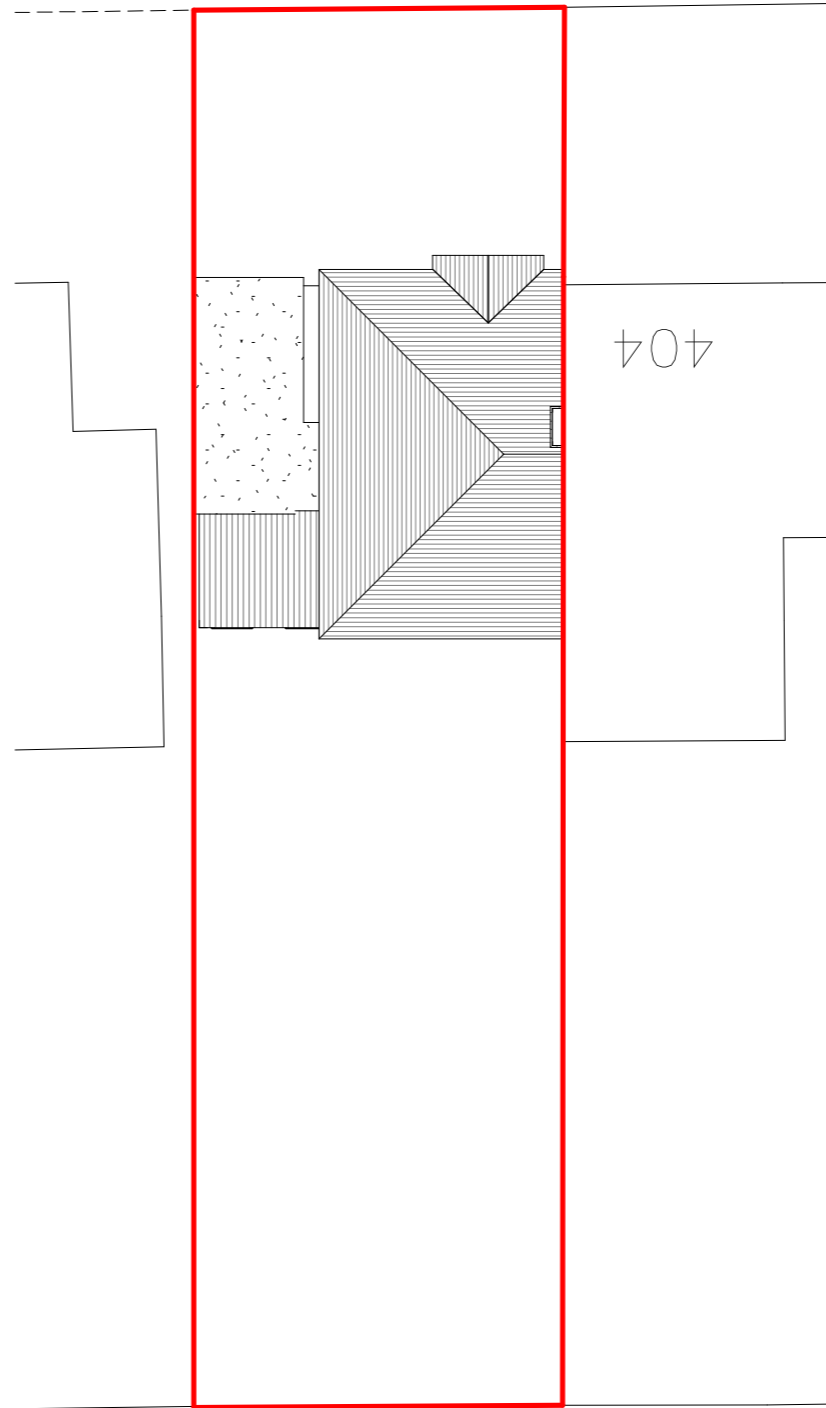


**1** Location Plan  
1 : 1250

 

**2** Site Plan  
1 : 200

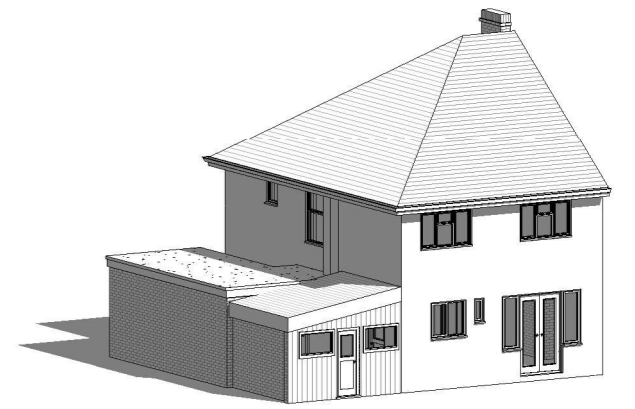

Existing Site Plan and Location

Scale @ A3	As indicated	Drawing number	FLU
Date		Rev	
Drawn by			

No.	Description	Date