



Proposed Front Elevation
1:100



3 Proposed Rear Elevation 1:100

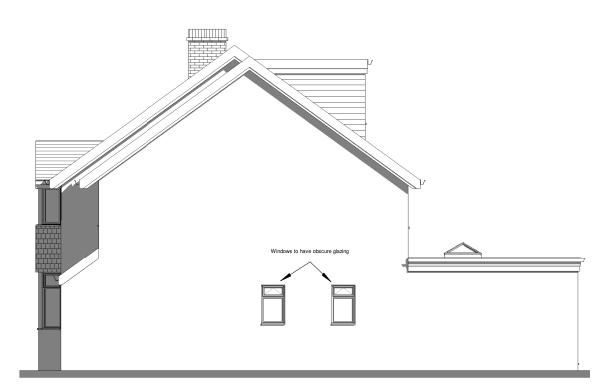

Proposed Side 1 Elevation
1:100

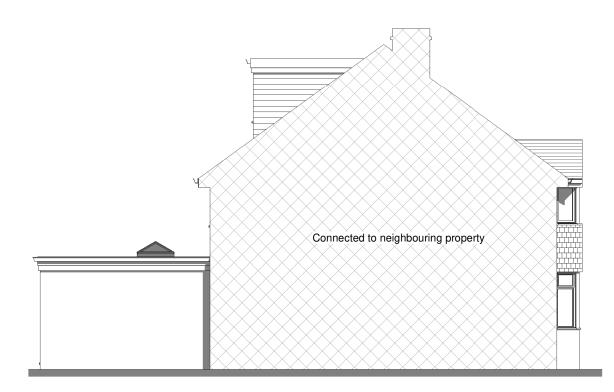

Proposed Side 2 Elevation
1:100

0 1 2 3 4 5 GRAPHIC SCALE: 1:100



	Scale @ A3 1:100 Date	Drawing number
Proposed Elevations	Drawn by	Rev

	No.	Description	Date
l			
l			
l			
l			