



1 Location Plan
1 : 1250

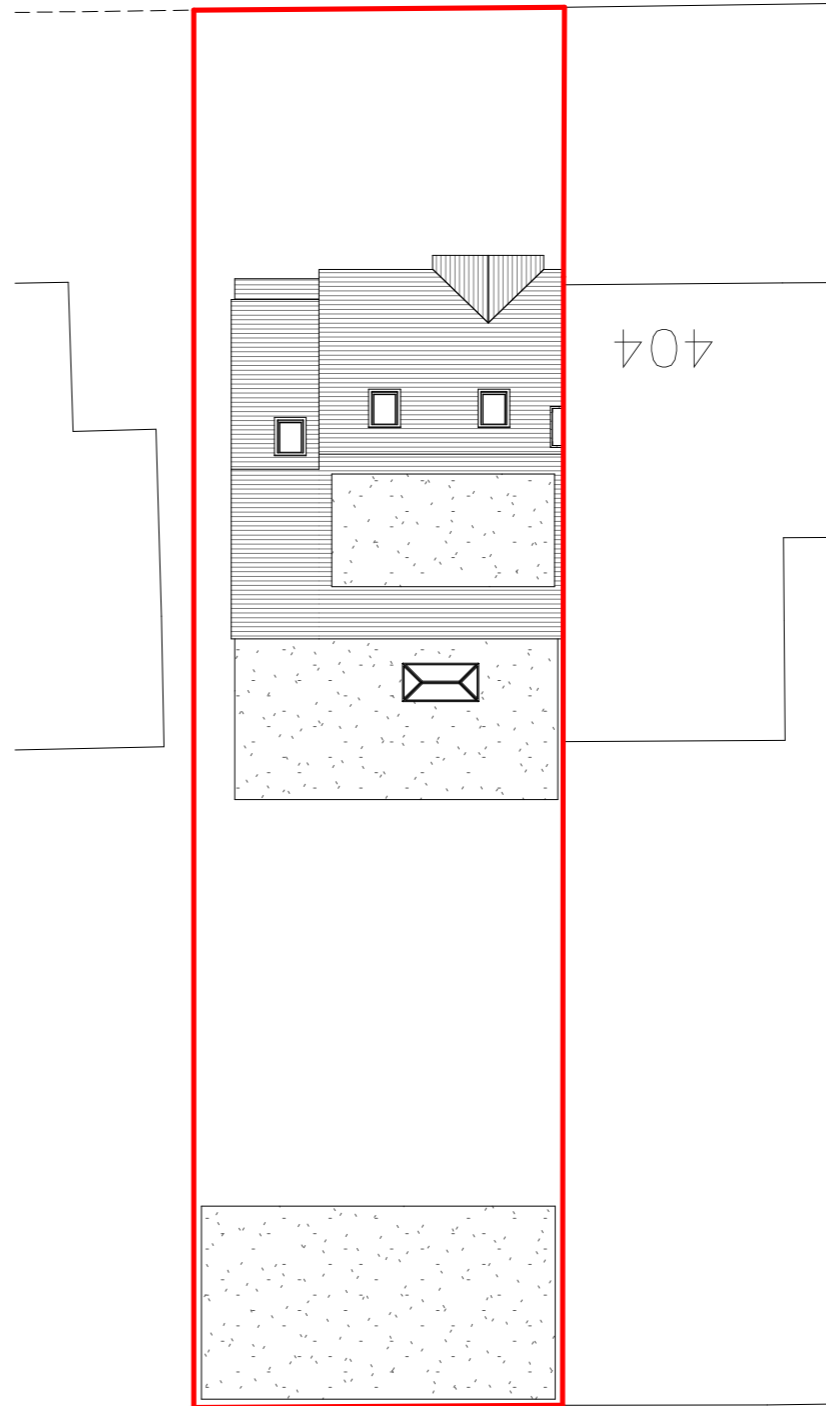

2 Site Plan
1 : 200

 

Proposed Site Plan and Location

Scale @ A3	As indicated
Date	
Drawn by	

Drawing number	FLU
Rev	

No.	Description	Date